

Alasdair Donaldson

Design Portfolio

Project 1

Client : Private Client

Provided complete detailed presentation documentation including for a proposed house in Narrabeen, NSW. The project was a response to a detailed brief from the client that specified certain architectural features both interior and exterior, performance requirements and budget constraints.

Project 2



Client : Private Client


Provided complete structural and detailed documentation for a second dwelling in on a property in Palm Beach NSW. The role involved the production of a completed architectural tender package that included architectural and joinery documentation; all associated schedules and specifications. Building is currently under construction.


Project 3


Client : Schools Infrastructure Australia

Worked from three separate schools masterplans. Mosman High, Narabeen Sports High and Narabeen Primary Schools. The role involved masterplanning, designing and drafting for the masterplans presentation of details working within the guidelines set out by the Australian Schools Facilities Guidelines.

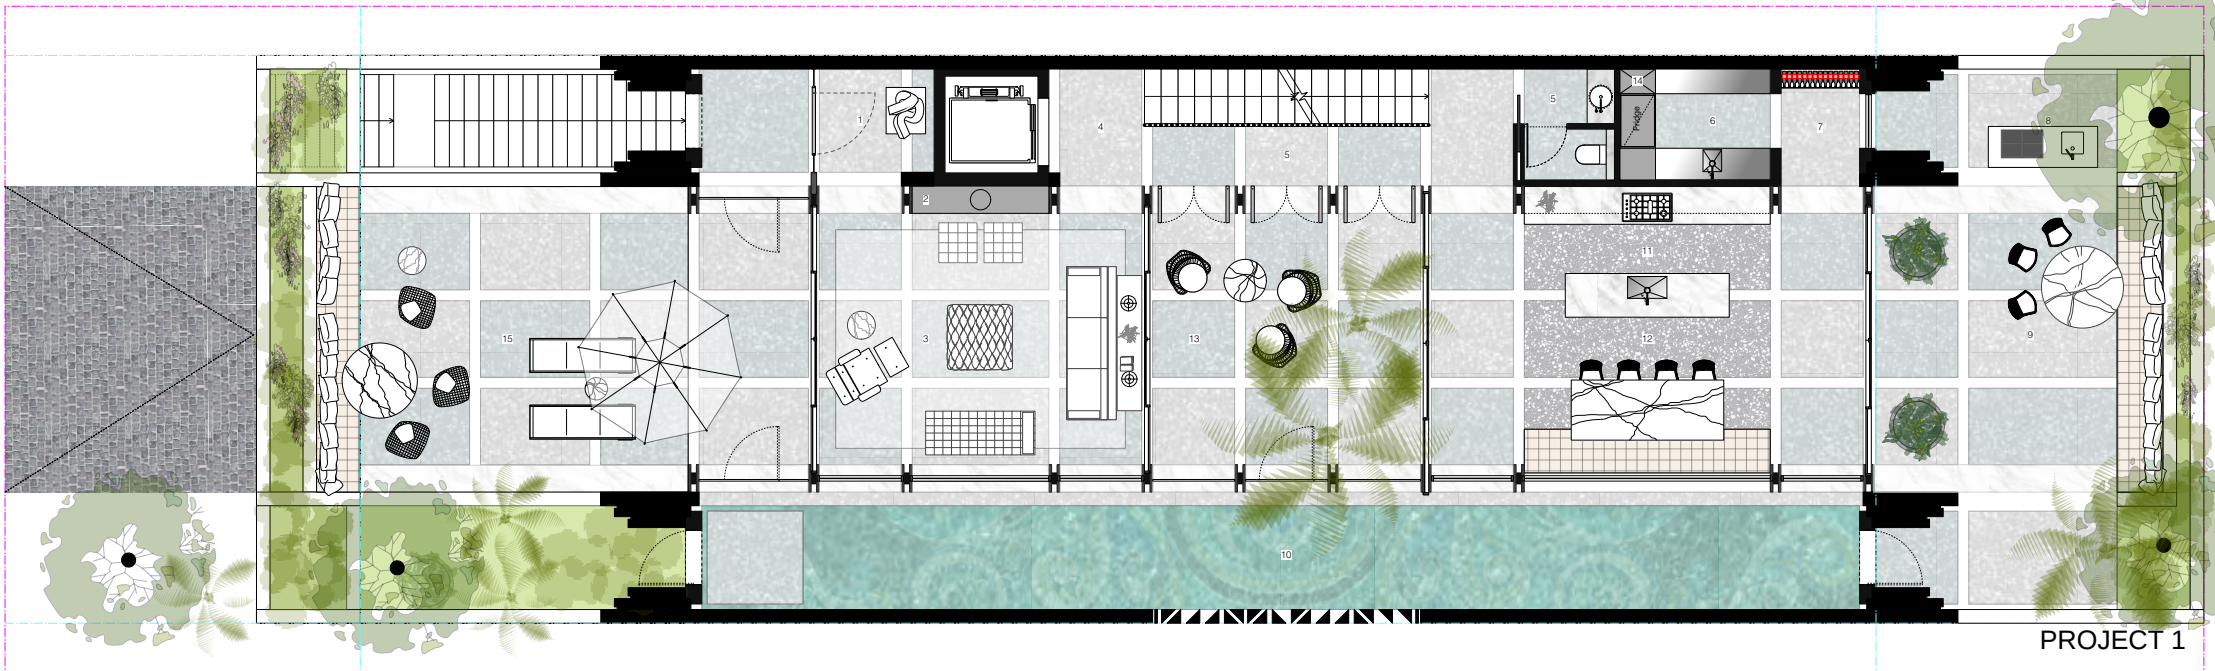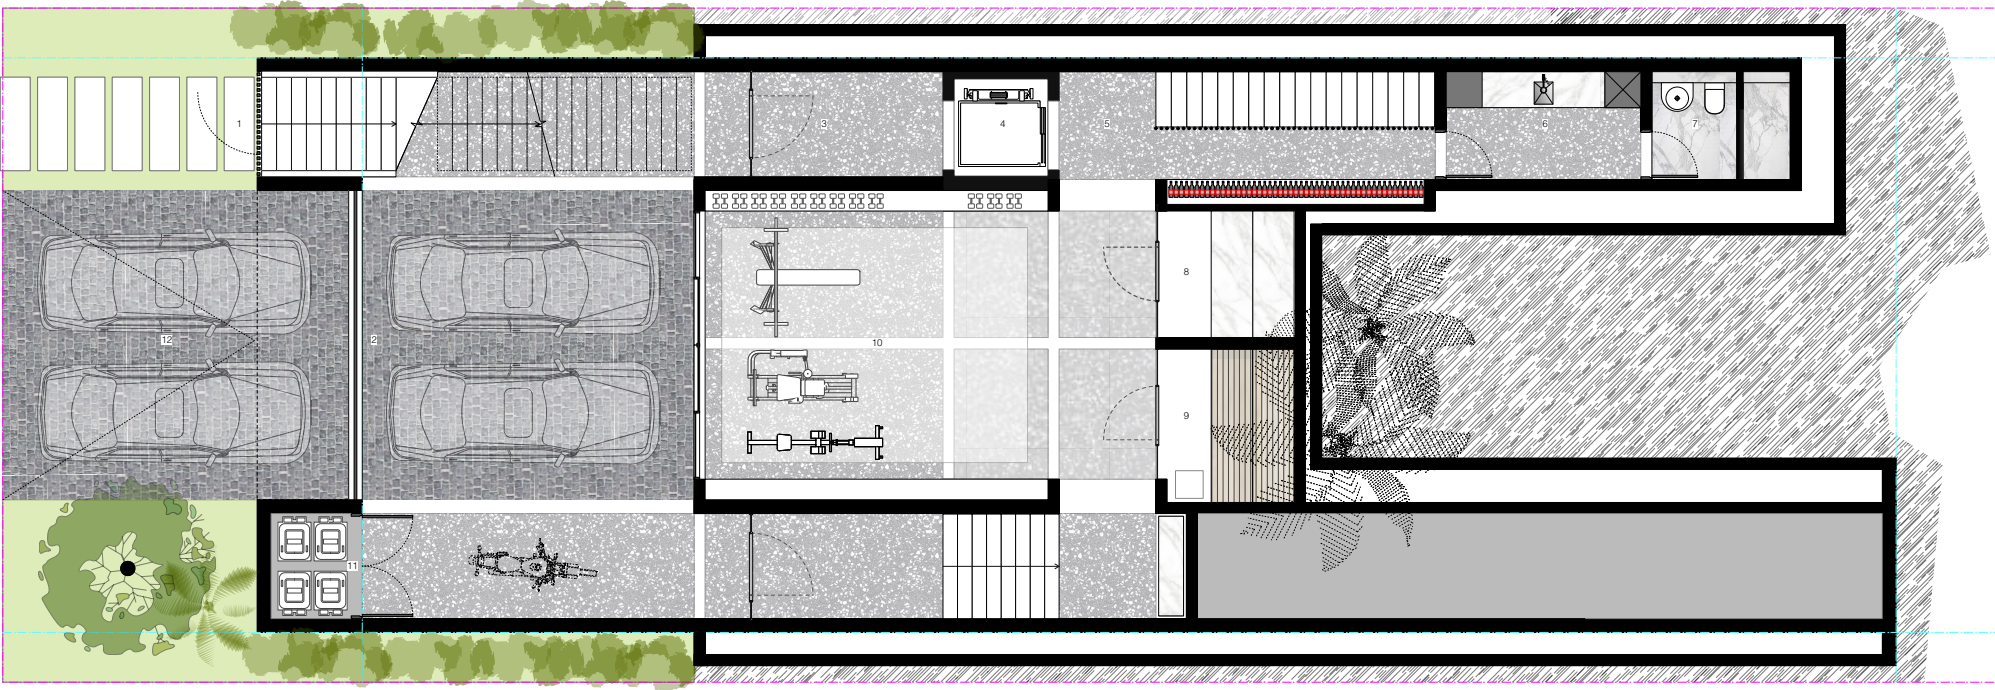

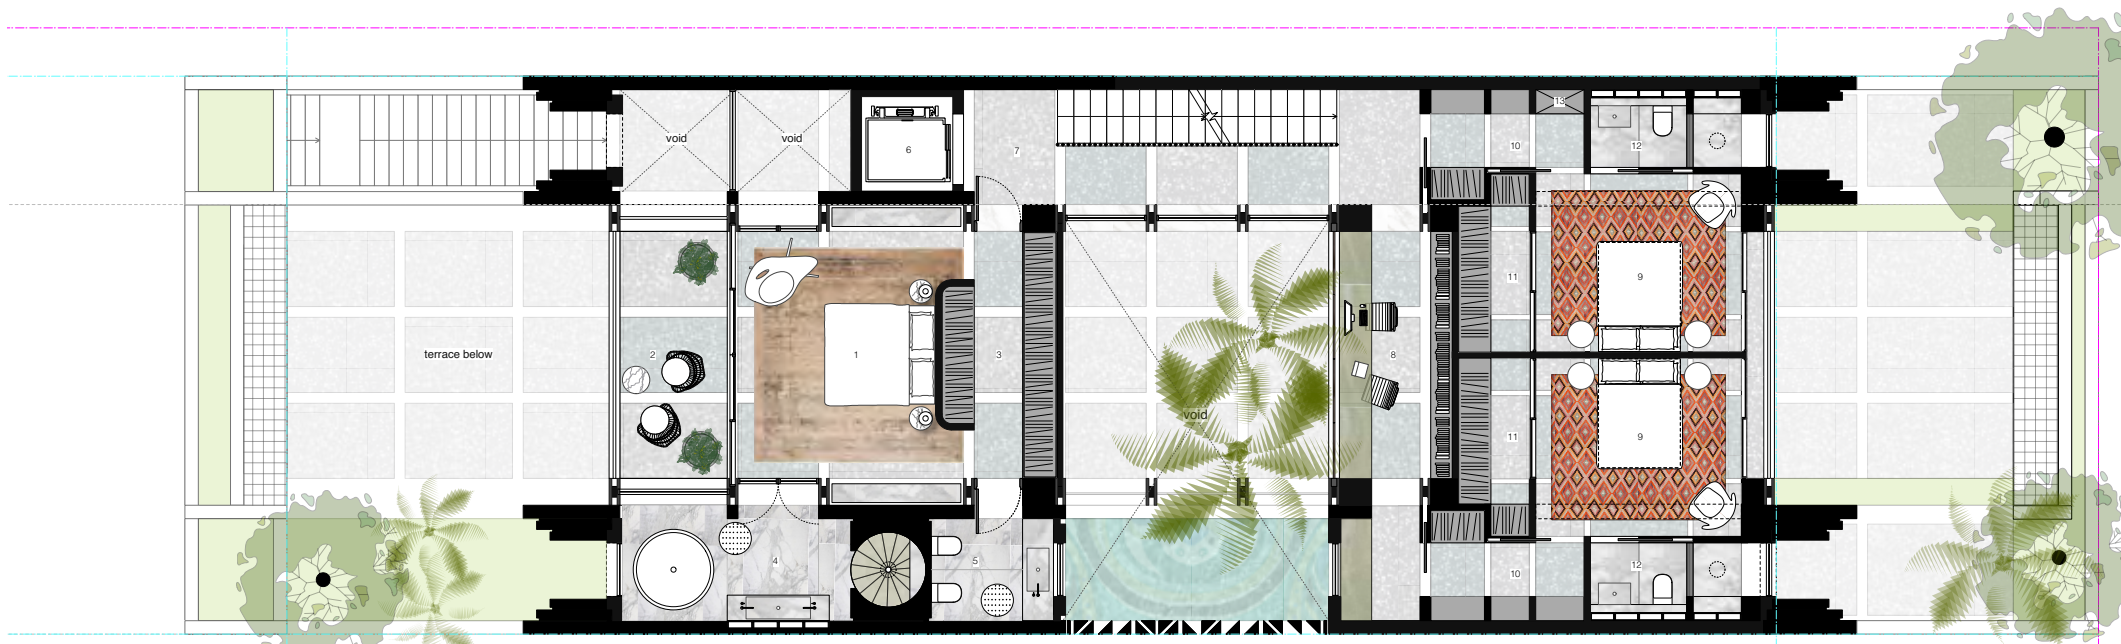

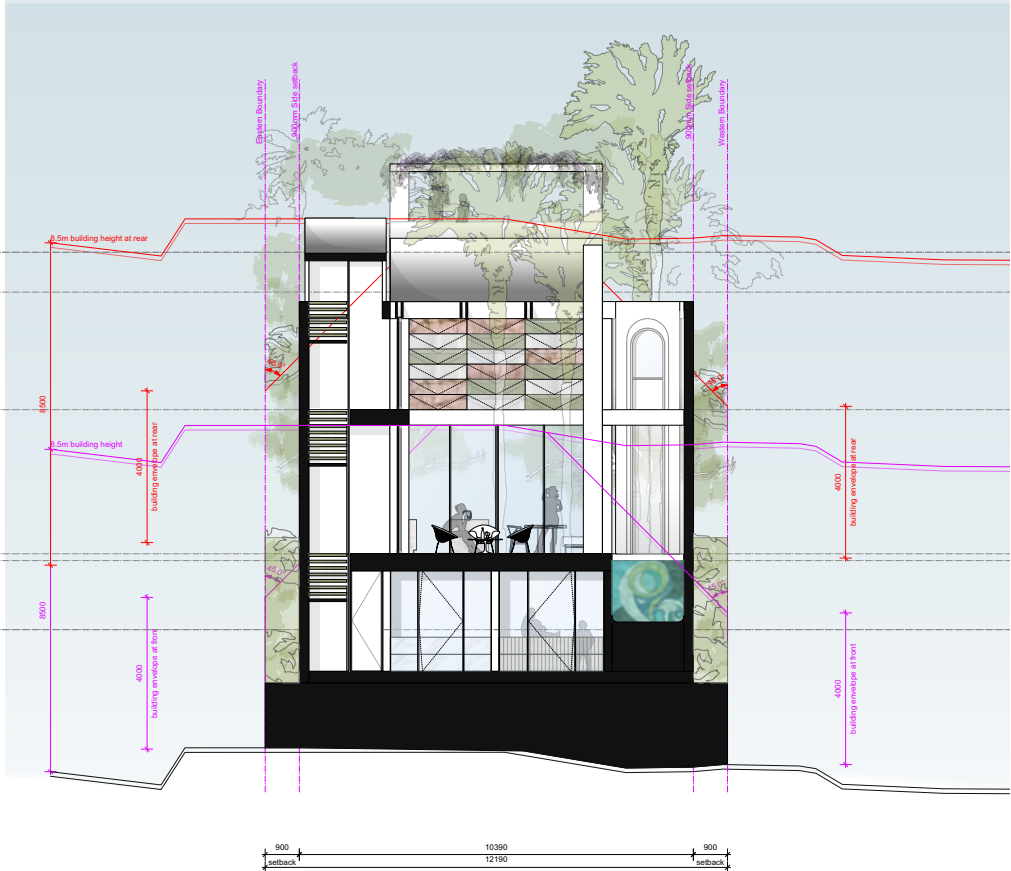


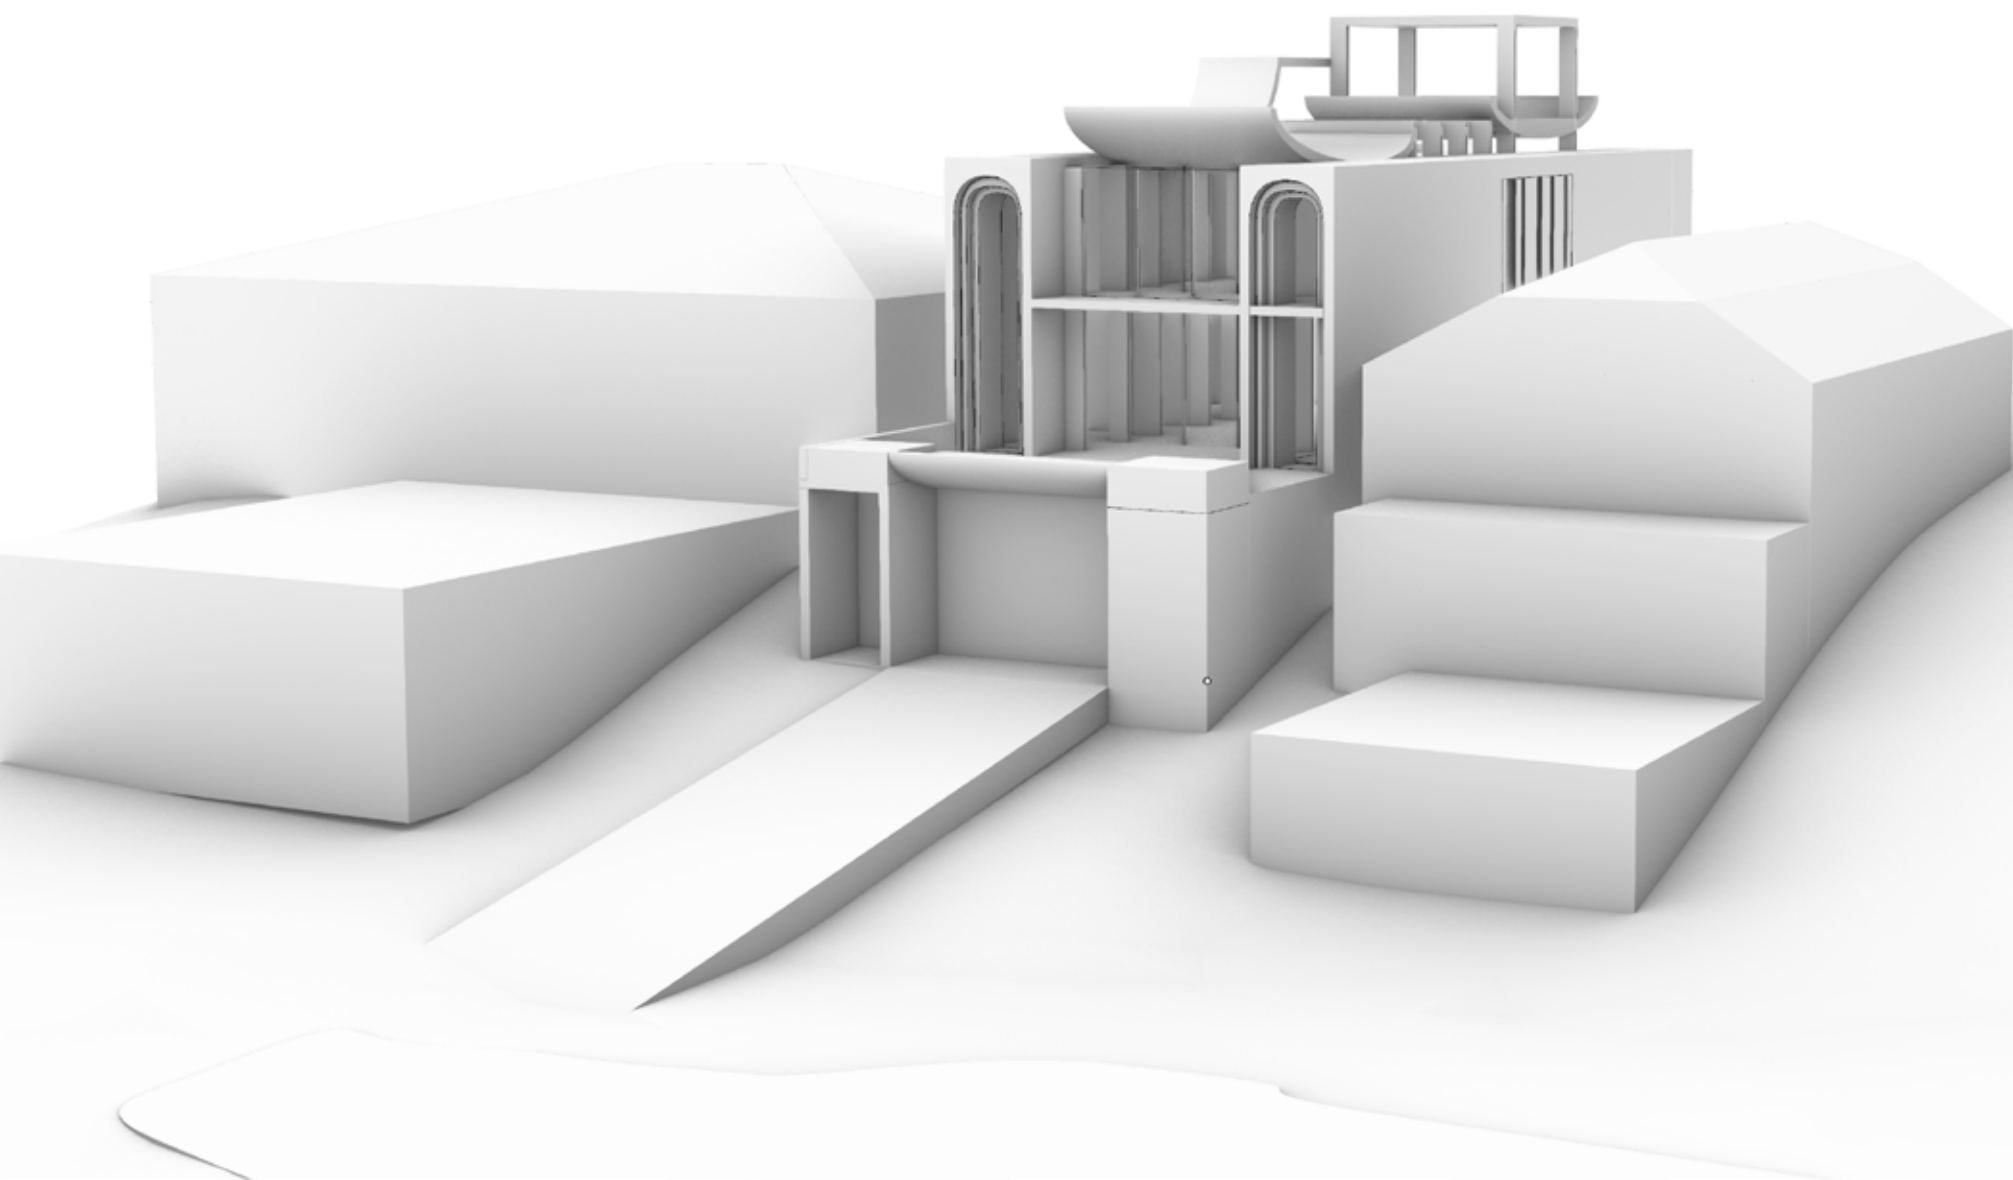

First floor RL 14.30

Roof terrace RL 17.40
Ground level RL 0.00

DESIGN TERRACE RL 0.00

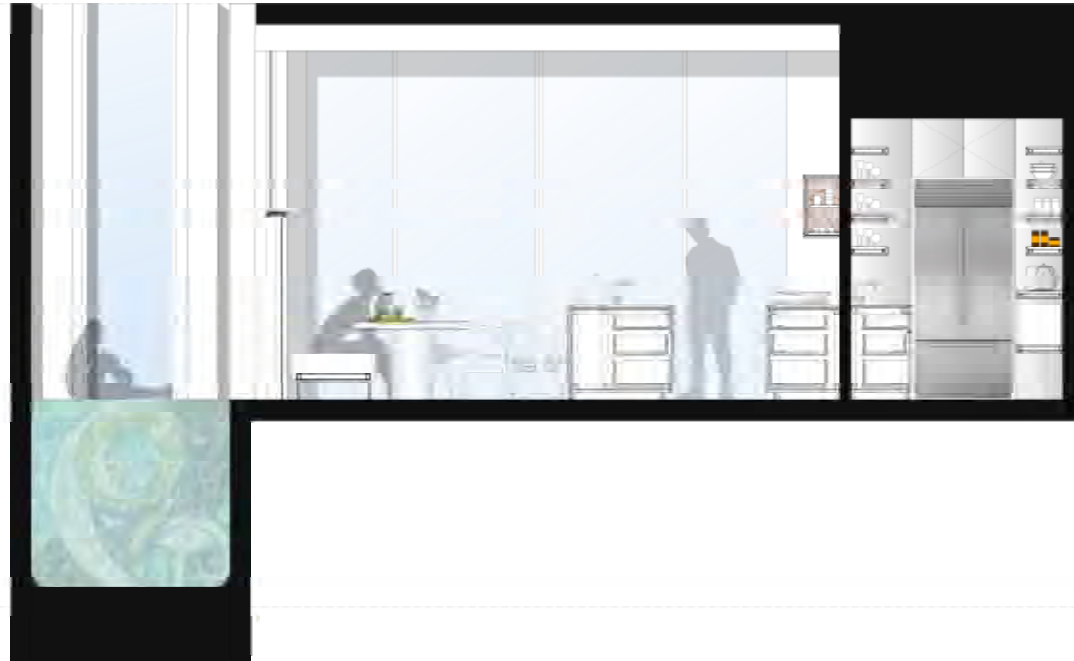

Roof Terrace RL 17.40

First floor RL 14.30




1. All works to be in accordance with Building Code of Australia, and the relevant Australian Standards
2. Contractor to ensure consistency between similar materials is maintained
3. Contractor to notify BKH of any discrepancies, dimensional inconsistencies or the need for clarification prior to manufacture
4. BKH to approve all contractors detailed drawings/setting out prior to construction
5. Contractor to confirm stability and feasibility of all units/components prior to manufacture
6. Contractor to liaise with Electrical contractors to ensure all power/data/communication requirements are accessible
7. All drawings to be verified on site - do not scale
8. Dimensions indicated on general arrangement plans are of finished surfaces, not structural surfaces

- ### FINISHES LEGEND


REFERENCE IMAGE
Fire Place stone cladding

- GENERAL NOTES**
- All works to be in accordance with Building Code of Australia, and the relevant Australian Standards
 - Contractor to ensure consistency between similar materials is maintained
 - Contractor to notify BKH of any discrepancies, dimensional inconsistencies or the need for clarification prior to manufacture
 - BKH to approve all contractors detailed drawings/setting out prior to construction
 - Contractor to confirm stability and feasibility of all submissions prior to manufacture
 - Contractor to liaise with Electrical contractors to ensure all power/data communication requirements are accessible
 - All drawings to be verified on site - do not scale
 - Dimensions indicated on general arrangement plans are of finished surfaces, not structural surfaces

- FINISHES LEGEND**
- (ALD) Selected Aluminium
Colour: TBC
 - (MPO) Selected Glass Mirror
 - (MLD) Selected Oyster Grey Melamine
 - (PLD) Selected V-groove cupboard doors with satin polyurethane finish
 - (PTD) Selected Wall Paint
Colour: Dulux Vivid White
 - (PTD) Selected Door and Trim Paint
Colour: Dulux Vivid White
 - (PTD) Selected Ceiling Paint
Colour: Dulux Vivid White
 - (STO) Selected Stone - Carrara Marble
 - (STO) Selected Stone - Travertine
 - (STO) Selected Sandstone
 - (STO) Selected Cassestone
 - (TMD) Selected Timber Flooring
 - (TMD) Selected Timber V-Groove Panels
 - (TLU) Selected Tiles
 - (TLU) Selected Floor Tiles

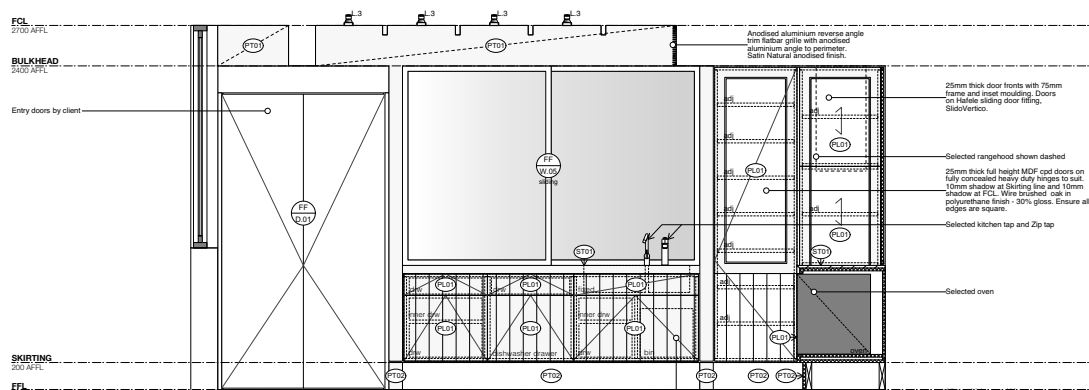


A Kitchen Elevation
Scale: 1:20

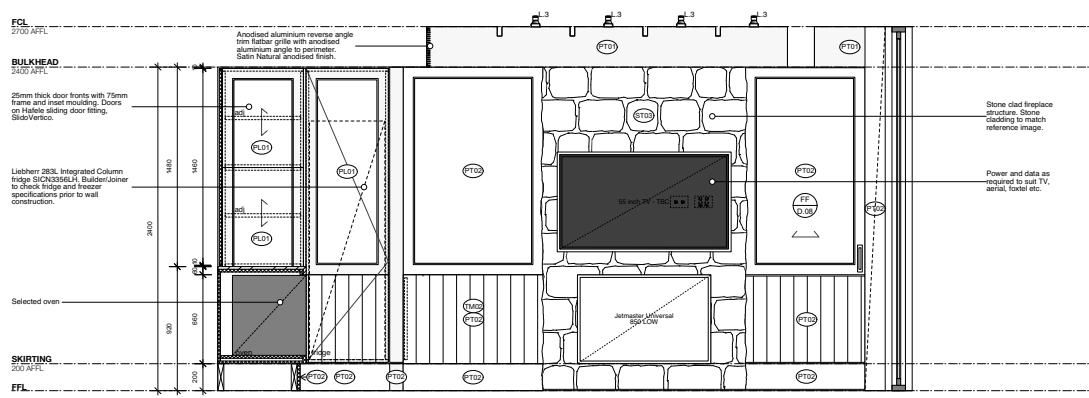


B Kitchen / Living Room Elevation
Scale: 1:20



REFERENCE IMAGE
Fire Place stone cladding

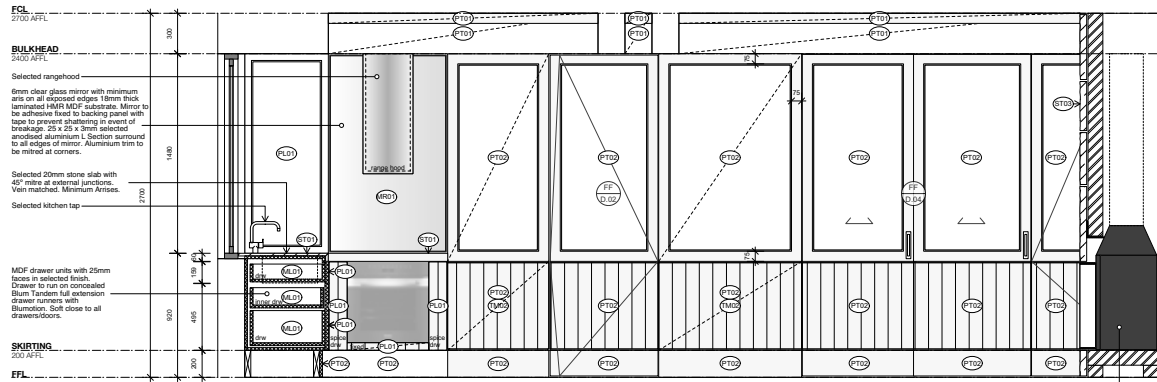

C Kitchen / Living Room / Bedroom Elevations
Scale: 1:20

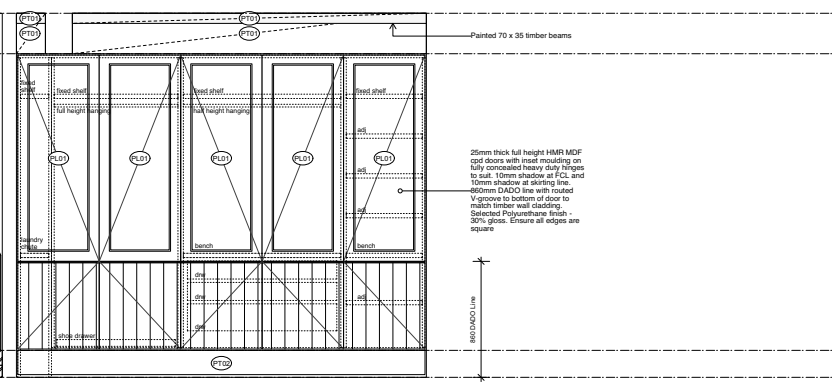

Selected Jetmaster gas fireplace



DRAWING NUMBER	DRAWING NAME
19420 - SITE-1001	SITE PLAN
19420 - SITE-1002	SITE PLAN - PS
19420 - SITE-1003	SITE PLAN - HS
19420 - SITE-1101	EXISTING SITE PLAN
19420 - SITE-1102	DEMOLITION PLAN - PS
19420 - SITE-1103	DEMOLITION PLAN - HS
19420 - PS01-A1-2001	PS01 GROUND FLOOR PLAN
19420 - PS01-A1-2002	PS01 FIRST FLOOR PLAN
19420 - PS01-A1-2003	PS01 ROOF PLAN
19420 - PS02-A1-2101	PS02 + PS03 GROUND FLOOR PLAN
19420 - PS02-A1-2102	PS02 + PS03 FIRST FLOOR PLAN
19420 - PS02-A1-2103	PS02 ROOF PLAN
19420 - HSA1-2001	HS EXISTING BUILDING A + NEW EXTENSION GROUND FLOOR PLAN
19420 - HSA1-2002	HS EXISTING BUILDING A + NEW EXTENSION FIRST FLOOR PLAN
19420 - HSA1-2003	HS EXISTING BUILDING A + NEW EXTENSION ROOF PLAN
19420 - HSC-A1-2401	HS BUILDING C GROUND FLOOR + AMENITIES BLOCK PLAN
19420 - HSC-A1-2402	HS BUILDING C FIRST FLOOR PLAN
19420 - HSD-A1-2501	HS BUILDING D GROUND + FIRST FLOOR PLAN
19420 - HSD-A1-2601	HS NEW BUILDING D LOWER GROUND + GROUND FLOOR PLAN
19420 - HSD-A1-2602	HS NEW BUILDING D FIRST + SECOND FLOOR PLAN
19420 - HSD-A1-2603	HS NEW BUILDING D THIRD FLOOR + ROOF PLAN
19420 - HSE-A1-2701	HS BUILDING E GROUND + FIRST FLOOR + SECOND FLOOR PLAN
19420 - PS-A1-3501	PS SECTIONS 1
19420 - PS-A1-3502	PS SECTIONS 2
19420 - HS-A1-3601	HS SECTIONS 1
19420 - HS-A1-3602	HS SECTIONS 2

